

STIPULATION FOR REUSE
THIS DRAWING WAS PREPARED FOR USE ON
CONTRACT NO. 12-12-00675. IT IS NOT
TO BE REUSED FOR ANY OTHER PROJECT
WITHOUT THE WRITTEN CONSENT OF
HARRISON FRENCH & ASSOCIATES, LTD.
OR PROPERLY LICENSED ARCHITECTS AND
ENGINEERS. ANY REUSE OF THIS DRAWING
FOR REUSE ON ANOTHER PROJECT IS NOT
AUTHORIZED AND MAY BE CONTRARY TO THE
LAW.



7-ELEVEN
&
MISSION GORGE RD.
FAIRMOUNT AVE.
SAN DIEGO, CA
JOB NUMBER: 12-12-00675


ISSUE BLOCK

STORE NO.: 36751
DOCUMENT DATE: 1/14/13
CHECKED BY: CS
DRAWN BY: LS

FLOOR PLAN

SHEET:
A102

MERCHANDISE	-	1469 SF
SALES	-	302 SF
COOLER	-	315 SF
STORAGE	-	189 SF
RESTROOMS	-	135 SF
CORRIDOR	-	108 SF
BACKROOM	-	176 SF
OFFICE	-	92 SF
UNOCCUPIED	-	80 SF
TOTAL		- 2,866 SF

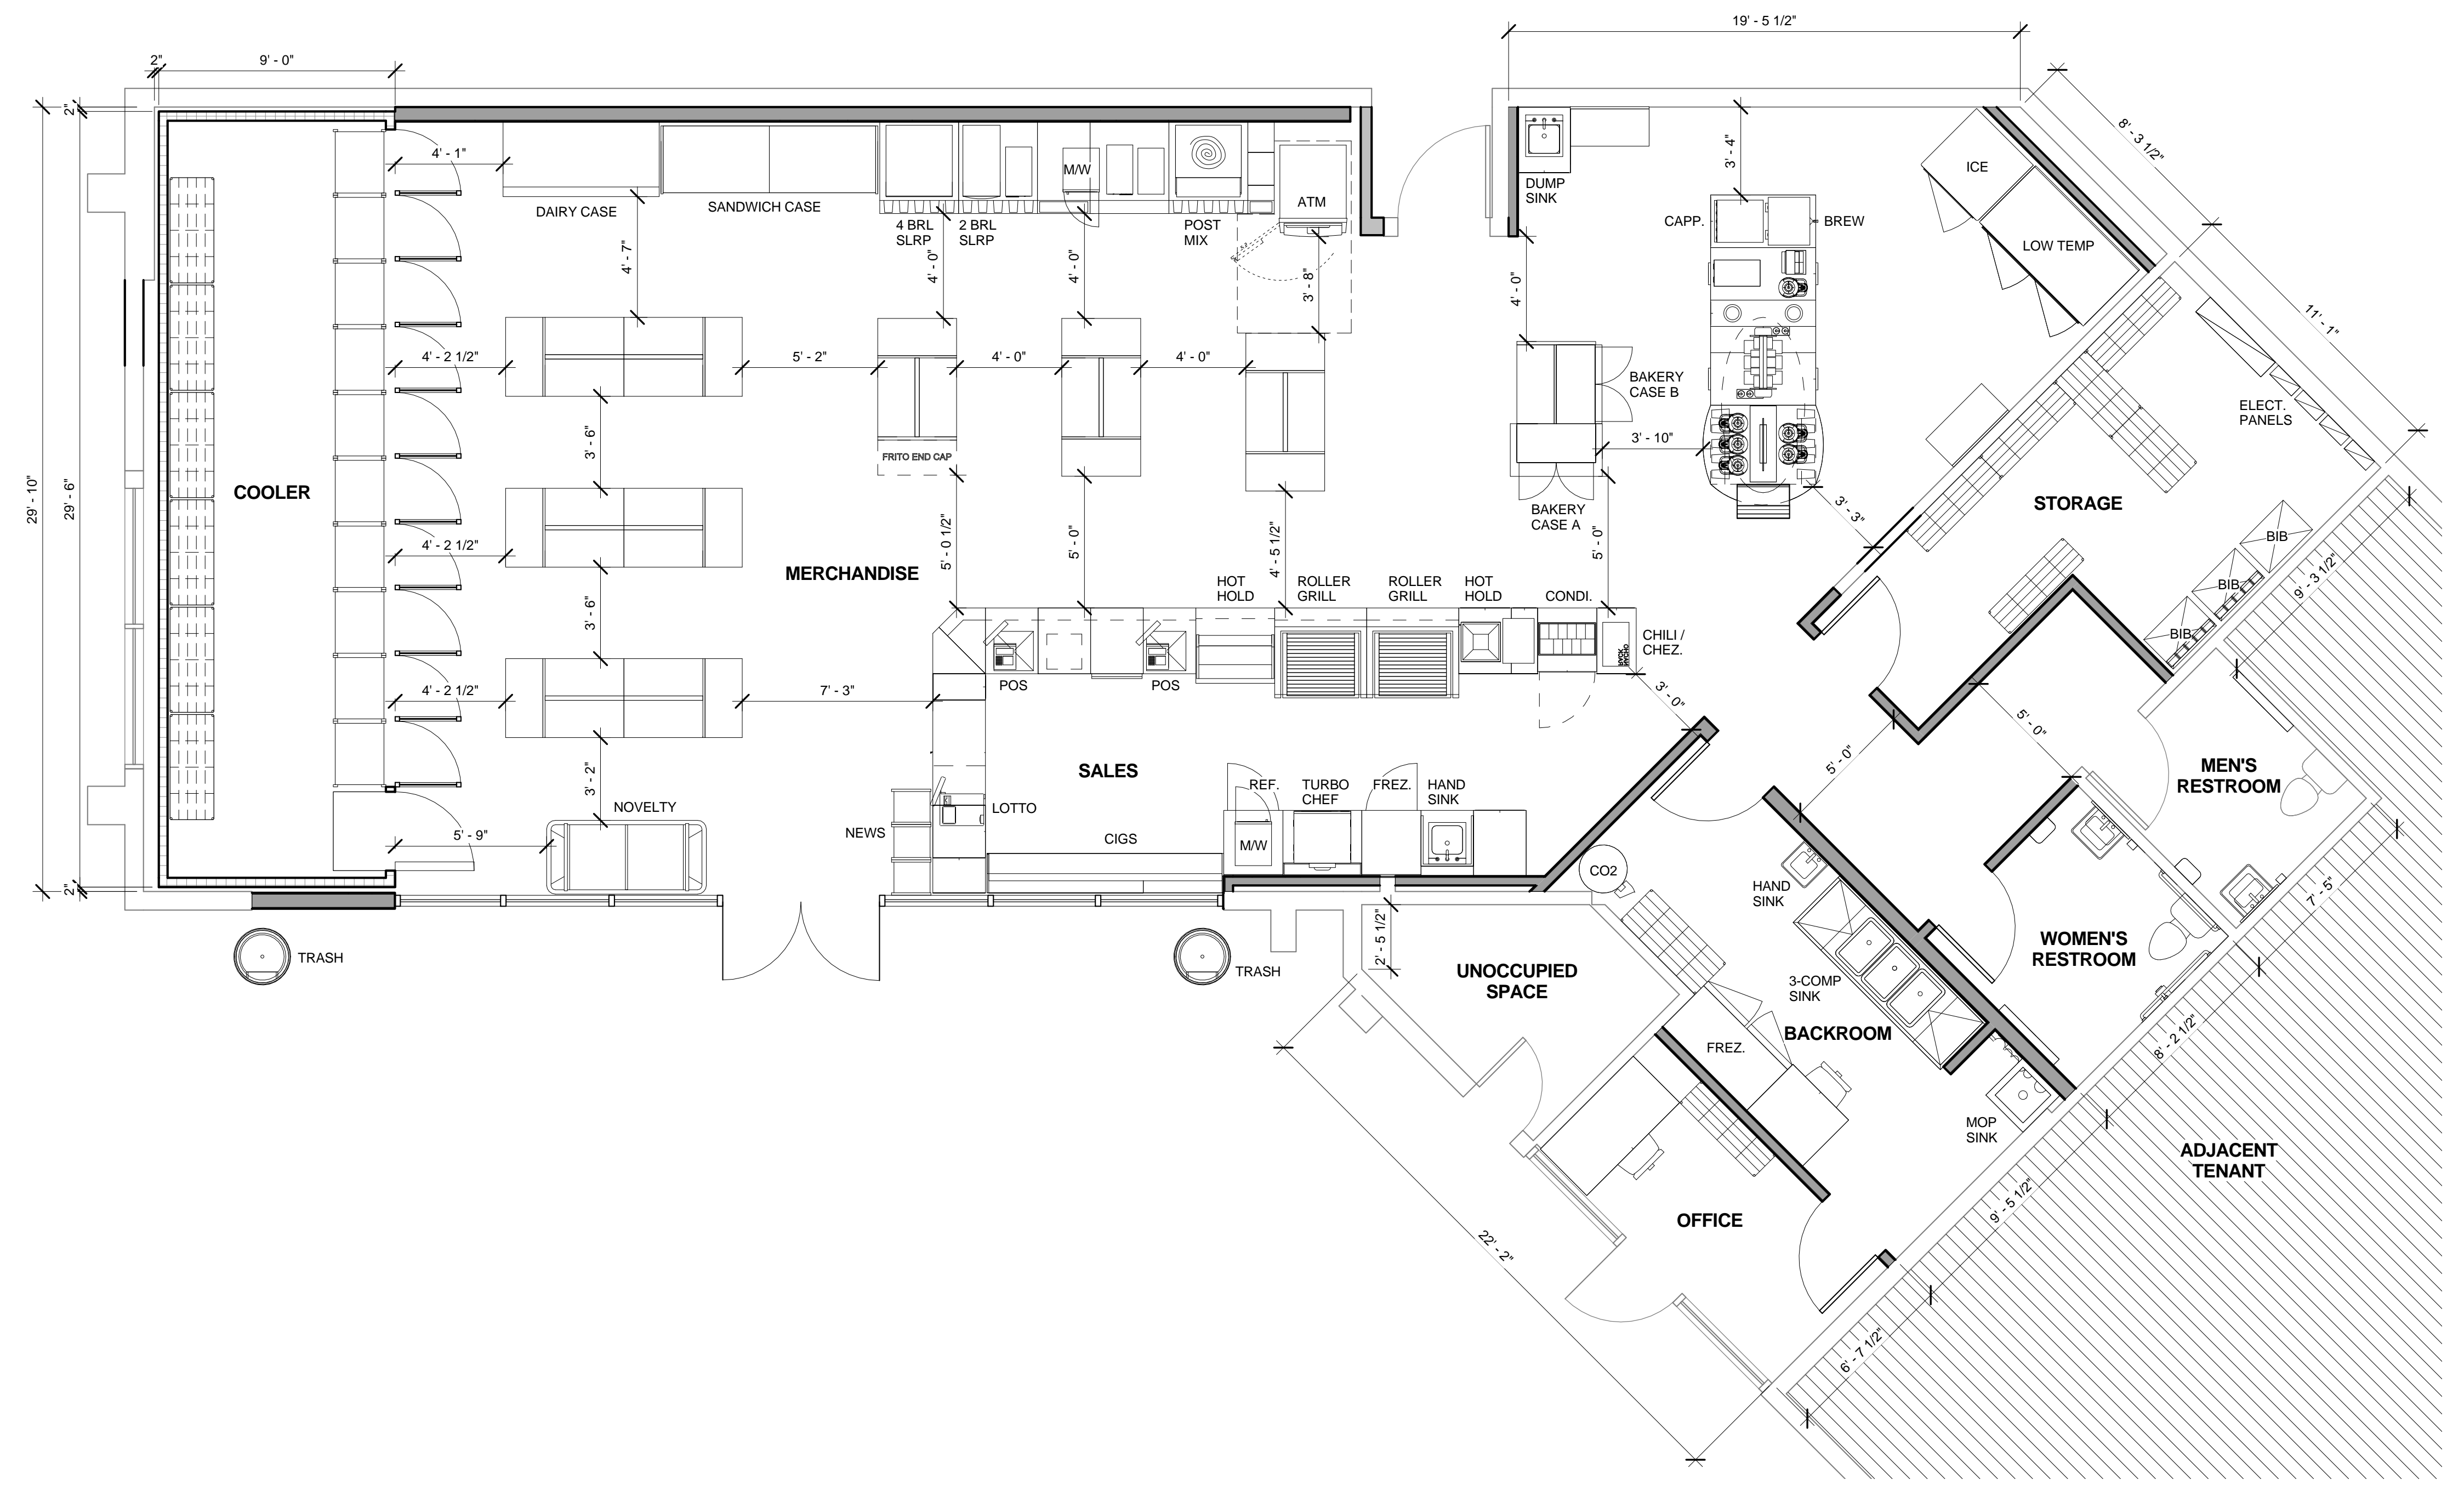

1 PROPOSED FLOOR PLAN
1/4" = 1'-0"

1/14/2013 4:55:23 PM
C:\Users\vaursmith\Documents\12-00675_Son_Elgo_Ck_bars.smb.rvt