



**PROPRIETARY INFORMATION**

THE INFORMATION CONTAINED IN THIS SET OF CONSTRUCTION DOCUMENTS IS PROPRIETARY BY NATURE. ANY USE OR DISCLOSURE OTHER THAN THAT WHICH RELATES TO T-MOBILE IS STRICTLY PROHIBITED.

DATE: 05/13/15

ARCHITECT: DKD

DRAWN BY: HH

CHECKED BY: BOK

**ISSUE STATUS:**

| △ | DATE:    | DESCRIPTION:        | BY: |
|---|----------|---------------------|-----|
| - | 03/06/15 | 90% ZONING RENEWAL  | HH  |
| - | 03/25/15 | 100% ZONING RENEWAL | HH  |
| - | 05/13/15 | CYCLE ISSUES REPORT | HH  |



PLANS PREPARED BY:  
**DCI PACIFIC**  
 A|E|C WORKS  
 ARCHITECTURE | ENGINEERING | CONSULTING  
 32 EXECUTIVE PARK | SUITE 110  
 IRVINE | CA 92614

LICENSURE:  
 PROJECT NAME:  
**ST. DUNSTAN'S CHURCH**

PROJECT NUMBER:  
**CROWN BU# 827630  
 SD06885**

PROJECT ADDRESS:  
 6556 "B" PARK RIDGE BLVD.  
 SAN DIEGO, CA 92120

SHEET TITLE:  
**SITE PLAN**

SHEET NUMBER:  
**A1**

T-MOBILE  
 SECTOR 'A'  
 (350° AZIMUTH)

WANDERMERE DRIVE

PARK RIDGE BLVD

(E) "T-MOBILE" ANTENNA SECTOR "A"  
 MOUNTED ON (E) RF LIGHT POLE,  
 SEE SHEET 4/A2 FOR ANTENNA LAYOUT PLAN

4  
 A2

(E) "T-MOBILE" ANTENNA SECTOR "C"  
 MOUNTED ON (E) RF LIGHT POLE,  
 SEE SHEET 3/A2 FOR ANTENNA LAYOUT PLAN

3  
 A2

(E) "T-MOBILE" ANTENNA SECTOR "B"  
 MOUNTED ON (E) RF LIGHT POLE,  
 SEE SHEET 2/A2 FOR ANTENNA LAYOUT PLAN

2  
 A2

(E) "T-MOBILE" TELECOM FACILITY  
 (±225.00 SQ. FT.) AT GROUND LEVEL,  
 SEE SHEET 1/A2 FOR EQUIPMENT LAYOUT

1  
 A2

NOTES:  
 1/ THIS IS A RENEWAL OF A PERMIT OF AN EXISTING FACILITY AND NO GROUND DISTURBANCE OR TRENCHING IS PROPOSED BY THIS PROJECT  
 2/ THIS PROJECT PROPOSES NO WORK WITHIN THE PUBLIC RIGHT-OF-WAY  
 3/ NO EXISTING PARKING SPACE WILL BE USED OR REMOVED BY THIS PROJECT

T-MOBILE  
 SECTOR 'B'  
 (100° AZIMUTH)

T-MOBILE  
 SECTOR 'C'  
 (250° AZIMUTH)


**PROPRIETARY INFORMATION**

THE INFORMATION CONTAINED IN THIS SET OF CONSTRUCTION DOCUMENTS IS PROPRIETARY BY NATURE. ANY USE OR DISCLOSURE OTHER THAN THAT WHICH RELATES TO T-MOBILE IS STRICTLY PROHIBITED.

DATE: 05/13/15  
 ARCHITECT: DKD  
 DRAWN BY: HH  
 CHECKED BY: BOK

**ISSUE STATUS:**

| △ | DATE:    | DESCRIPTION:        | BY: |
|---|----------|---------------------|-----|
| - | 03/06/15 | 90% ZONING RENEWAL  | HH  |
| - | 03/25/15 | 100% ZONING RENEWAL | HH  |
| - | 05/13/15 | CYCLE ISSUES REPORT | HH  |

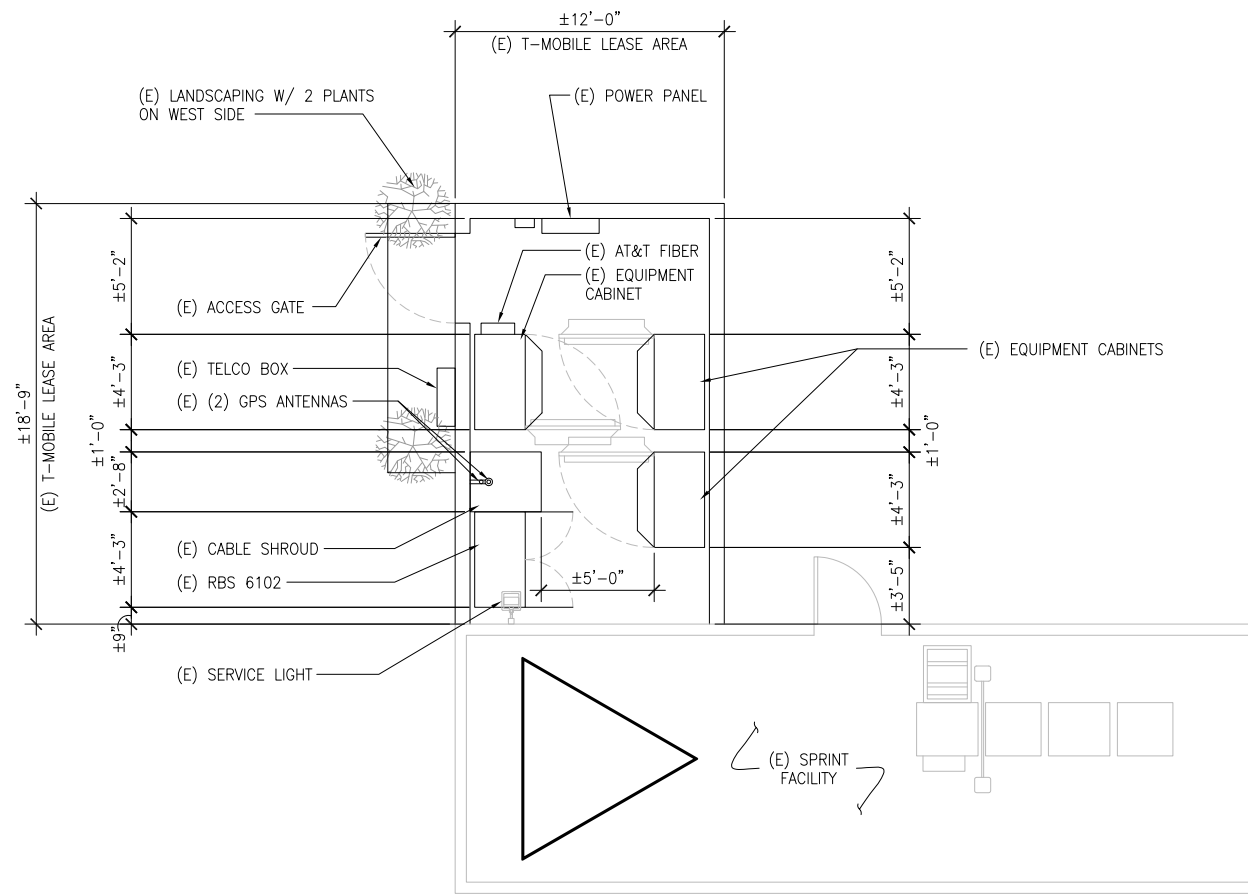

**EQUIPMENT LAYOUT PLAN**

SCALE: 1/4"=1'-0"  
 NORTH  
 0 2' 4'



PLANS PREPARED BY:

**DCI PACIFIC**  
**A|E|C WORKS**

ARCHITECTURE | ENGINEERING | CONSULTING  
 32 EXECUTIVE PARK | SUITE 110  
 IRVINE | CA 92614

LICENSURE:

PROJECT NAME:

**ST. DUNSTAN'S CHURCH**

PROJECT NUMBER:

**CROWN BU# 827630**  
**SD06885**

PROJECT ADDRESS:


6556 "B" PARK RIDGE BLVD.  
 SAN DIEGO, CA 92120

SHEET TITLE:

**EQUIPMENT AND ANTENNA**  
**LAYOUT PLANS**

SHEET NUMBER:


**A2**

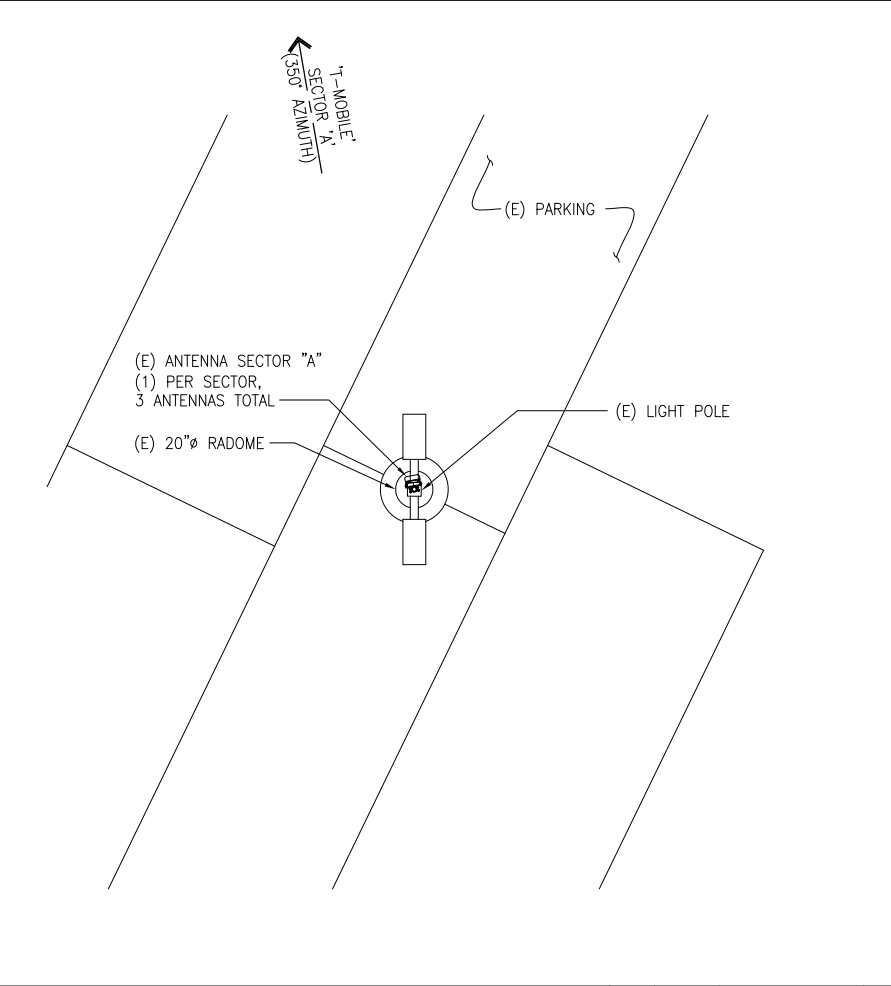

**ANTENNA SECTOR "A" PLAN**

SCALE: 1/4"=1'-0"  
 NORTH  
 0 2' 4'


4

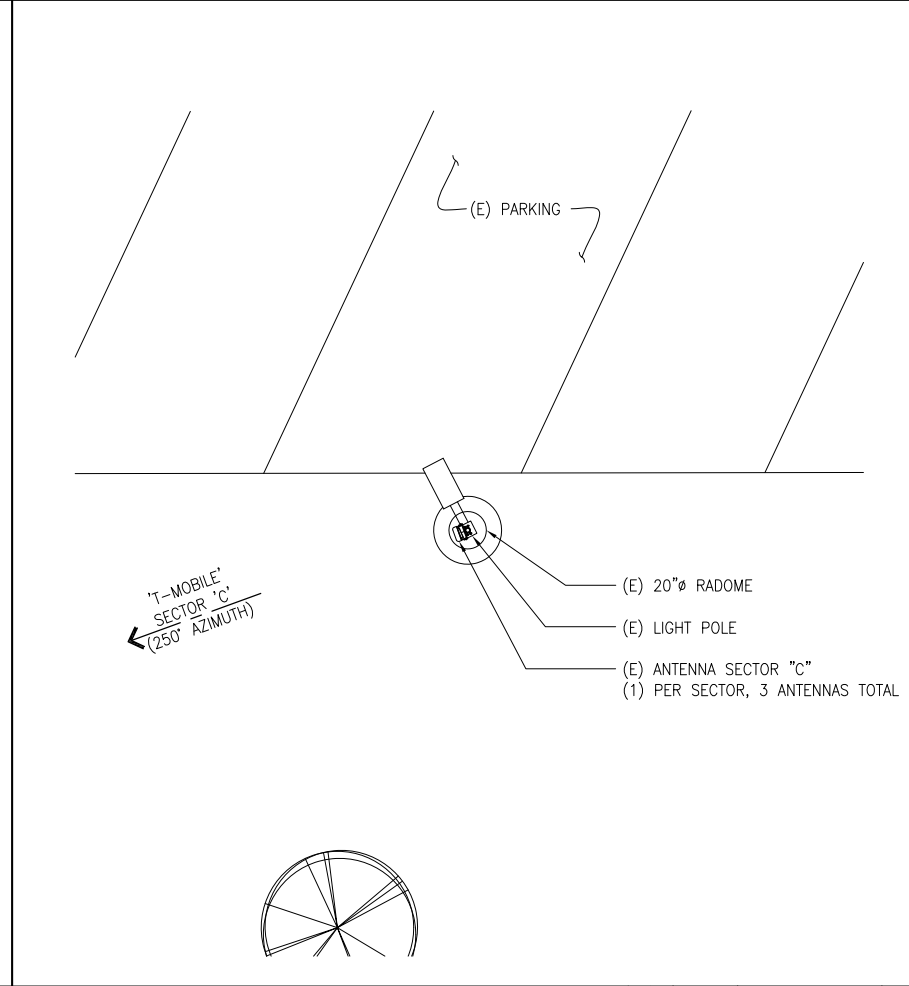

**ANTENNA SECTOR "C" PLAN**

SCALE: 1/4"=1'-0"  
 NORTH  
 0 2' 4'

3

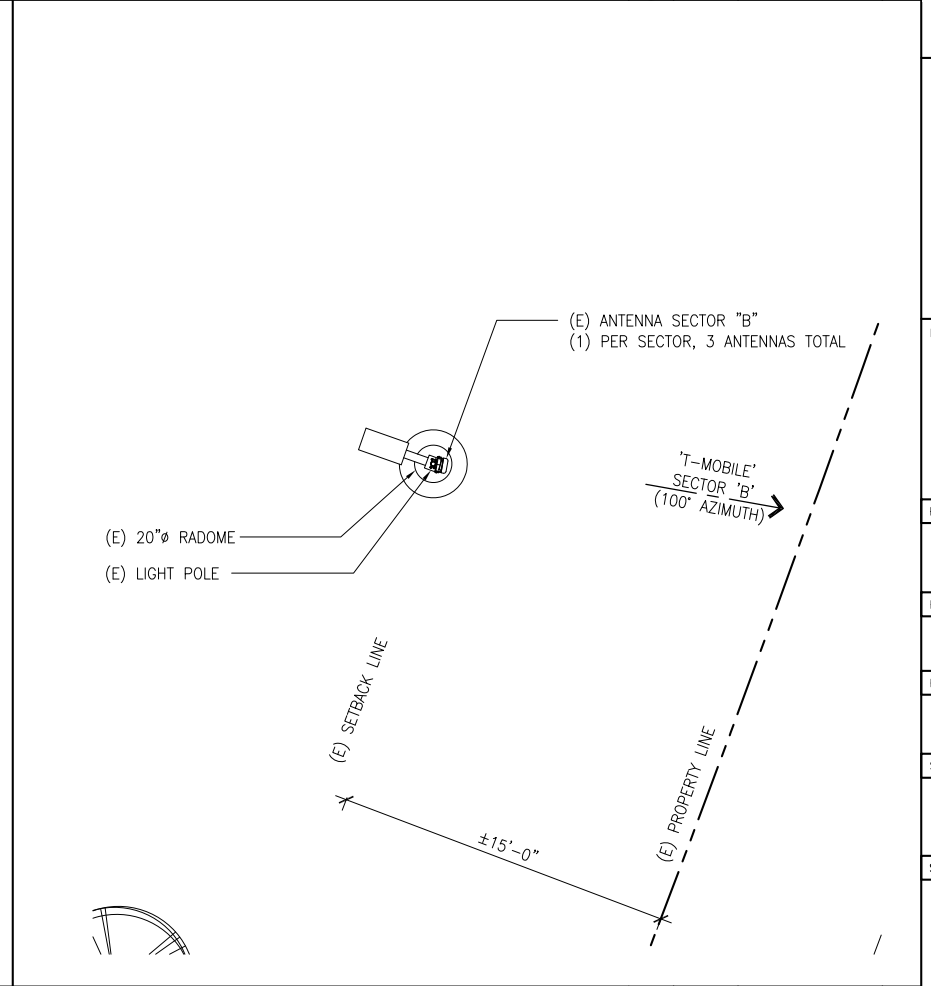

**ANTENNA SECTOR "B" PLAN**

SCALE: 1/4"=1'-0"  
 NORTH  
 0 2' 4'

2

**PROPRIETARY INFORMATION**

THE INFORMATION CONTAINED IN THIS SET OF CONSTRUCTION DOCUMENTS IS PROPRIETARY BY NATURE. ANY USE OR DISCLOSURE OTHER THAN THAT WHICH RELATES TO T-MOBILE IS STRICTLY PROHIBITED.

DATE: 05/13/15


ARCHITECT: DKD

DRAWN BY: HH

CHECKED BY: BOK


**ISSUE STATUS:**

| △ | DATE:    | DESCRIPTION:        | BY: |
|---|----------|---------------------|-----|
| - | 03/06/15 | 90% ZONING RENEWAL  | HH  |
| - | 03/25/15 | 100% ZONING RENEWAL | HH  |
| - | 05/13/15 | CYCLE ISSUES REPORT | HH  |

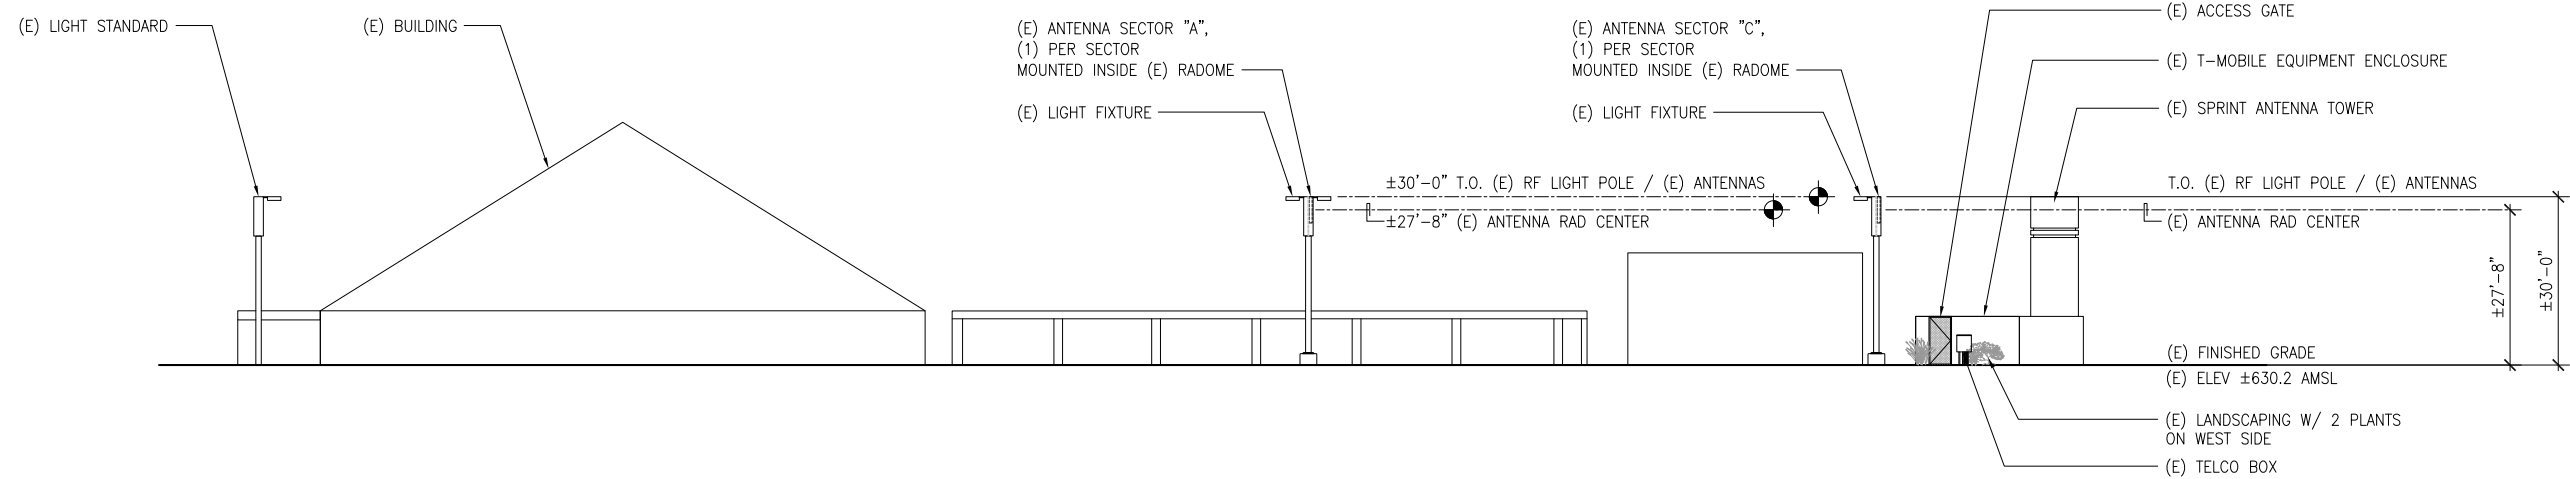

**WEST ELEVATION**

SCALE: 1/16"=1'-0"

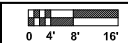

1



APPLICANT



PLANS PREPARED BY:

**DCI PACIFIC**  
A|E|C WORKS

ARCHITECTURE | ENGINEERING | CONSULTING  
32 EXECUTIVE PARK | SUITE 110  
IRVINE | CA 92614

LICENSURE:

PROJECT NAME:

ST. DUNSTAN'S CHURCH

PROJECT NUMBER:

CROWN BU# 827630  
SD06885

PROJECT ADDRESS:


6556 "B" PARK RIDGE BLVD.  
SAN DIEGO, CA 92120

SHEET TITLE:

ELEVATIONS


SHEET NUMBER:

**A3**

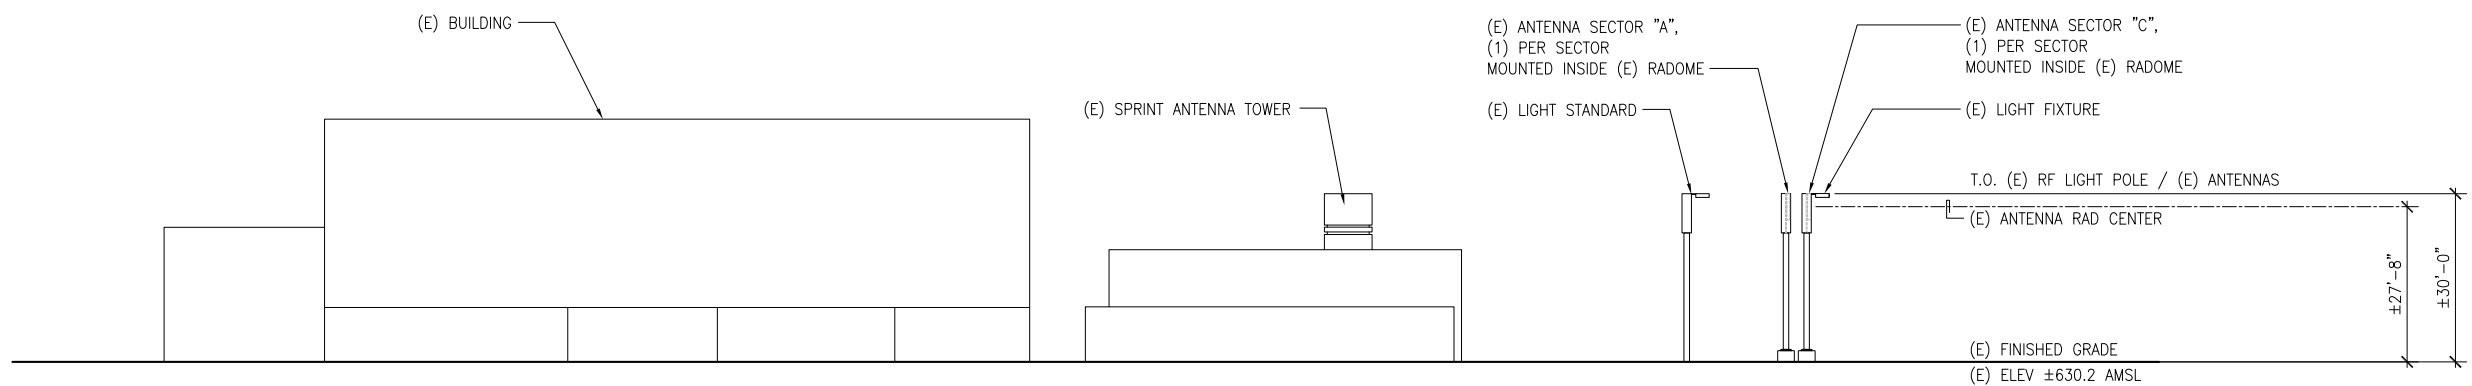

**NORTH ELEVATION**

SCALE: 1/16"=1'-0"

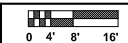

2

**PROPRIETARY INFORMATION**

THE INFORMATION CONTAINED IN THIS SET OF CONSTRUCTION DOCUMENTS IS PROPRIETARY BY NATURE. ANY USE OR DISCLOSURE OTHER THAN THAT WHICH RELATES TO T-MOBILE IS STRICTLY PROHIBITED.

DATE: 05/13/15


ARCHITECT: DKD

DRAWN BY: HH

CHECKED BY: BOK


**ISSUE STATUS:**

| △ | DATE:    | DESCRIPTION:        | BY: |
|---|----------|---------------------|-----|
| - | 03/06/15 | 90% ZONING RENEWAL  | HH  |
| - | 03/25/15 | 100% ZONING RENEWAL | HH  |
| - | 05/13/15 | CYCLE ISSUES REPORT | HH  |

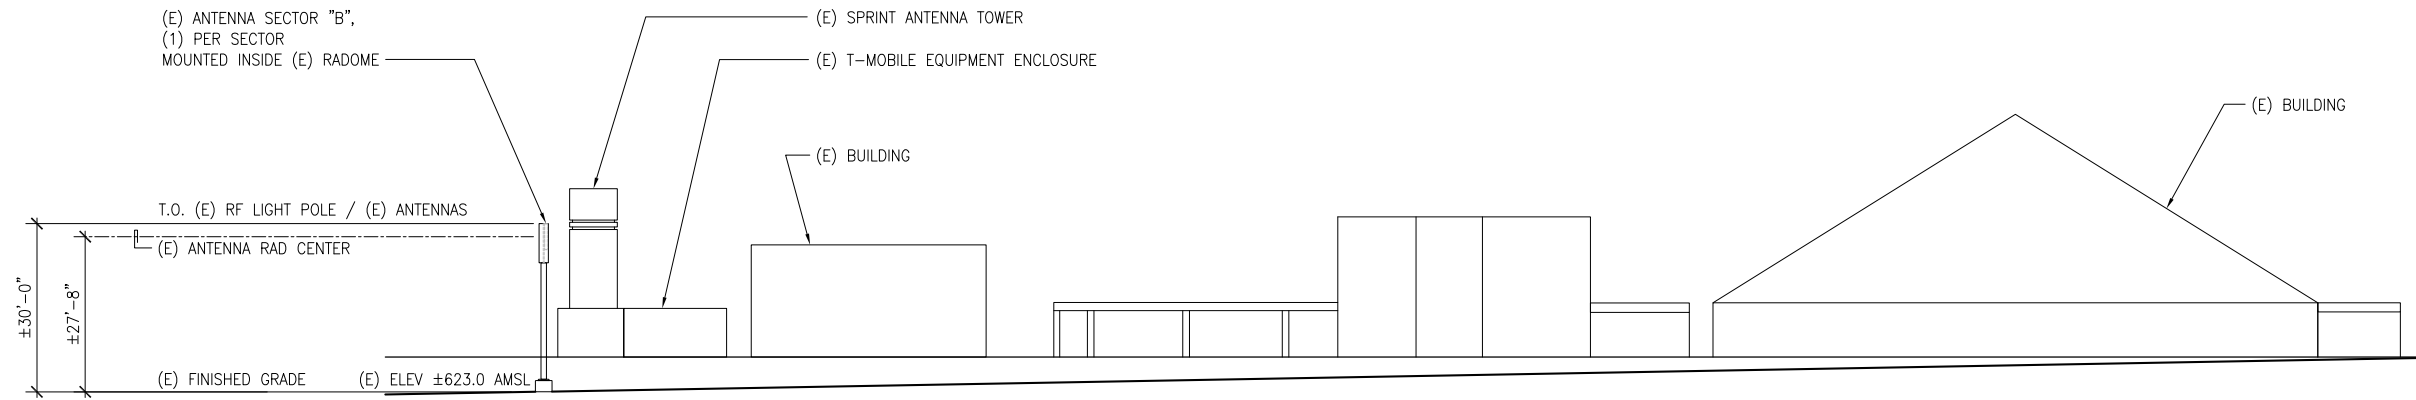

**EAST ELEVATION**

SCALE: 1/16"=1'-0" 0' 4' 8' 16' 1

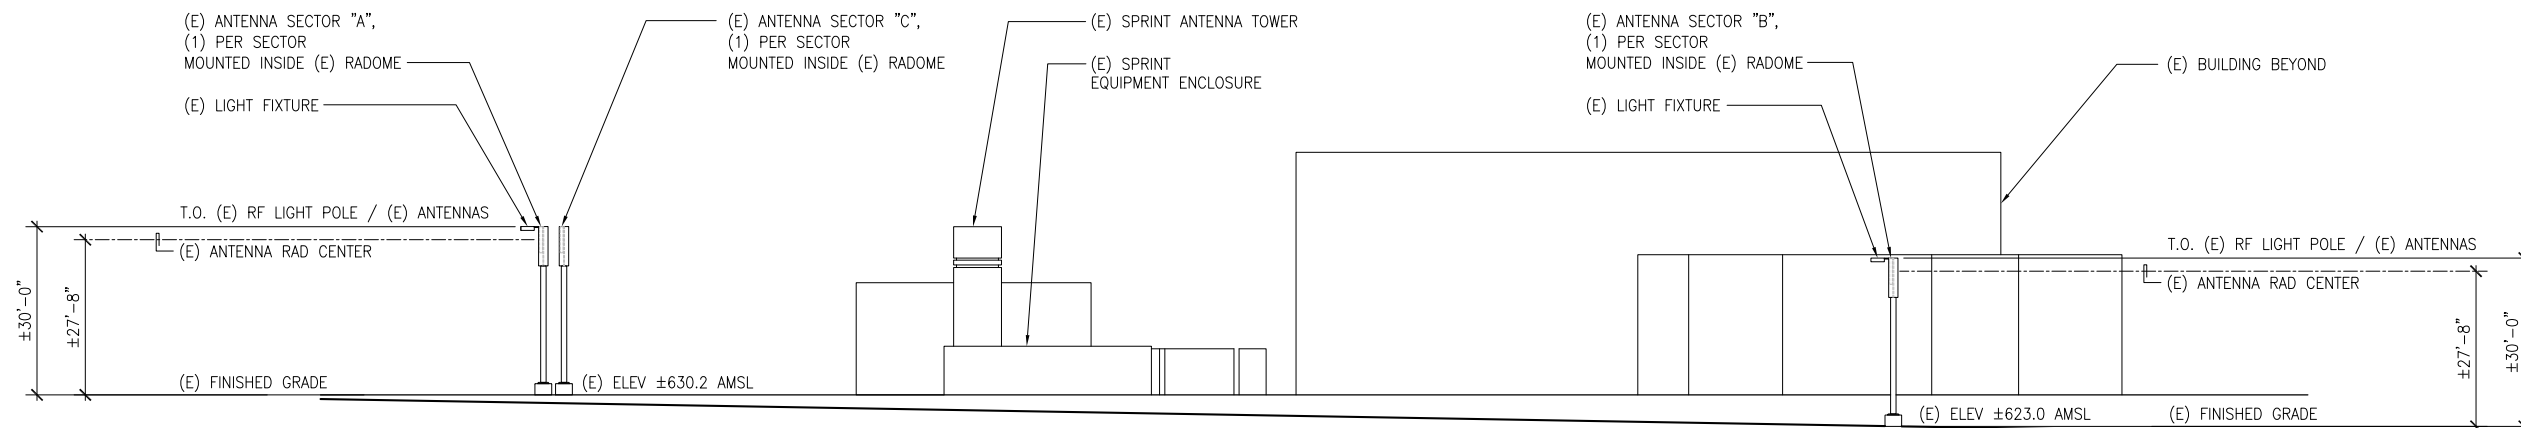

**SOUTH ELEVATION**

SCALE: 1/16"=1'-0" 0' 4' 8' 16' 2



PLANS PREPARED BY:  
**DCI PACIFIC**  
A|E|C WORKS  
ARCHITECTURE | ENGINEERING | CONSULTING  
32 EXECUTIVE PARK | SUITE 110  
IRVINE | CA 92614

LICENSURE:  
  
PROJECT NAME:

ST. DUNSTAN'S CHURCH

PROJECT NUMBER:  
CROWN BU# 827630  
SD06885

PROJECT ADDRESS:  
6556 "B" PARK RIDGE BLVD.  
SAN DIEGO, CA 92120

SHEET TITLE:  
ELEVATIONS

SHEET NUMBER:

**A4**