


**SOUTH ELEVATION**

1/4" = 1'-0"

6

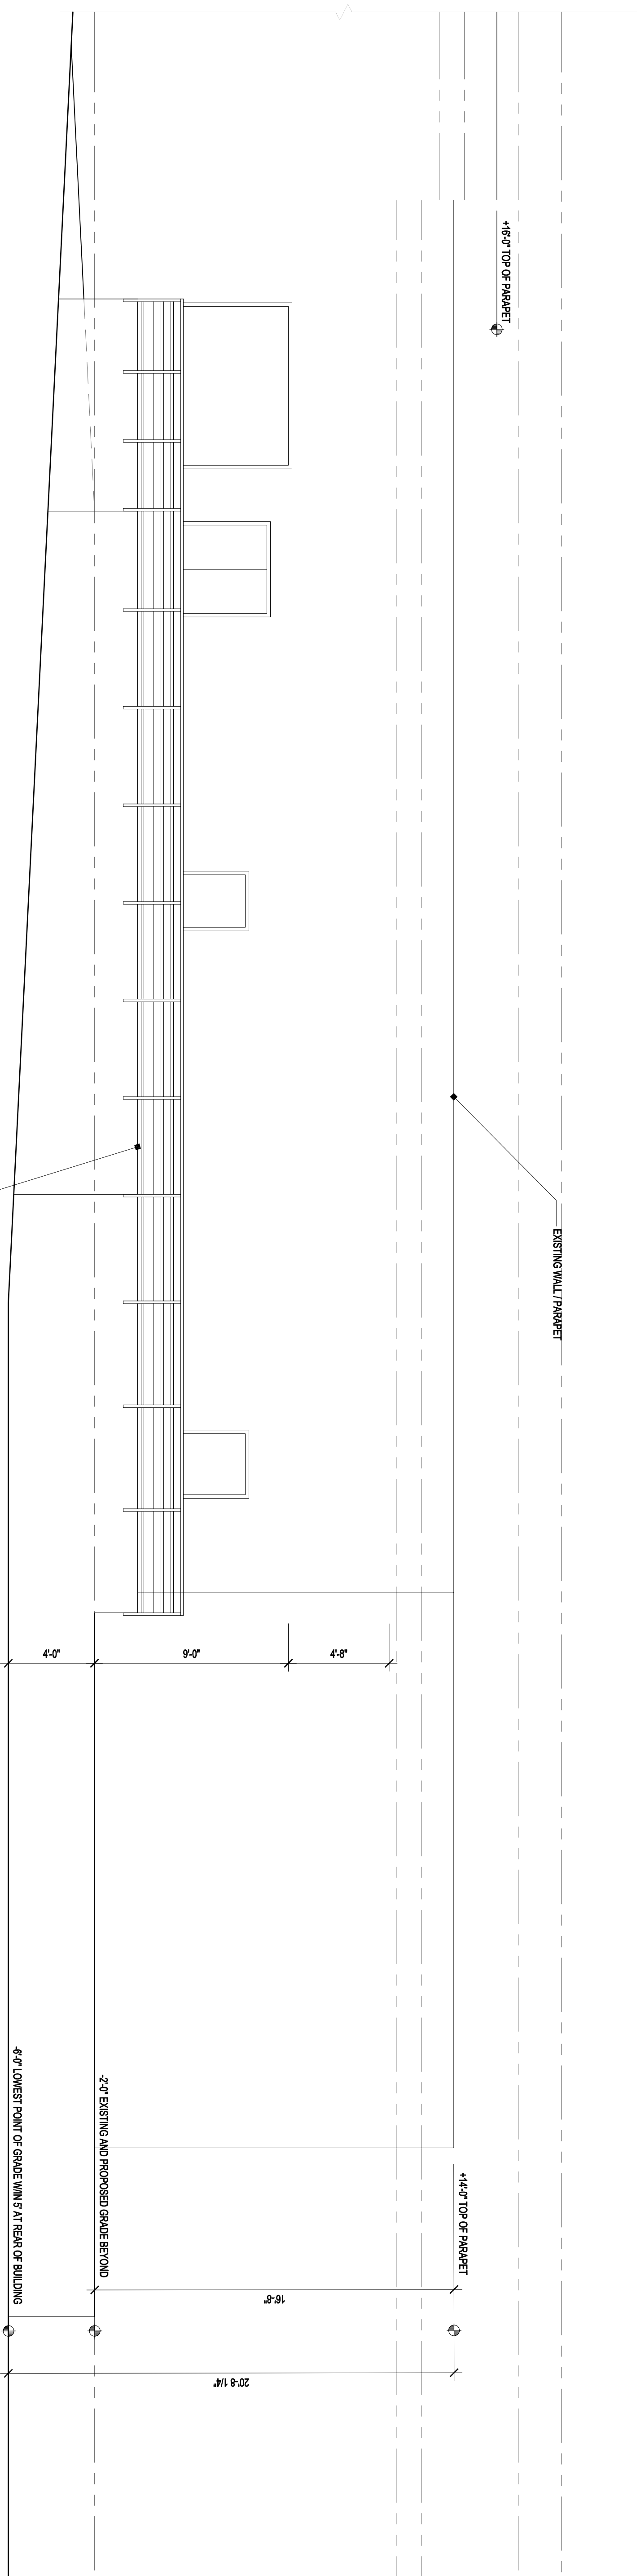

**NORTH ELEVATION**


1/4" = 1'-0"

8

REVISIONS	DATE
1. SUBMITTAL	

**FRONTIS + YOUNG**  
architecture

830 Missouri Street #2  
San Diego, CA 92109  
P. 619.415.4154  
www.frontisyoung.com

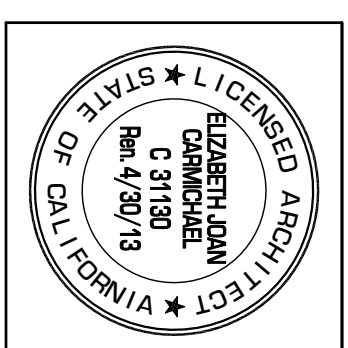

**BLUE AGAVE REAR PATIO**

6608 Mission Gorge Road  
San Diego, Ca

Copyright © 2011

All ideas, designs, and arrangements indicated on these drawings are the property of Frontis + Young and are intended to be used in connection with this specific project only and shall not be reproduced, stored in a retrieval system, or transmitted in any form or by any means, electronic, mechanical, photocopying, recording, or by any information storage and retrieval system, without the written consent of the architect.

Date:	12.7.2011
Job:	1112
Title:	SOUTH ELEVATION
Sheet:	A2.1